



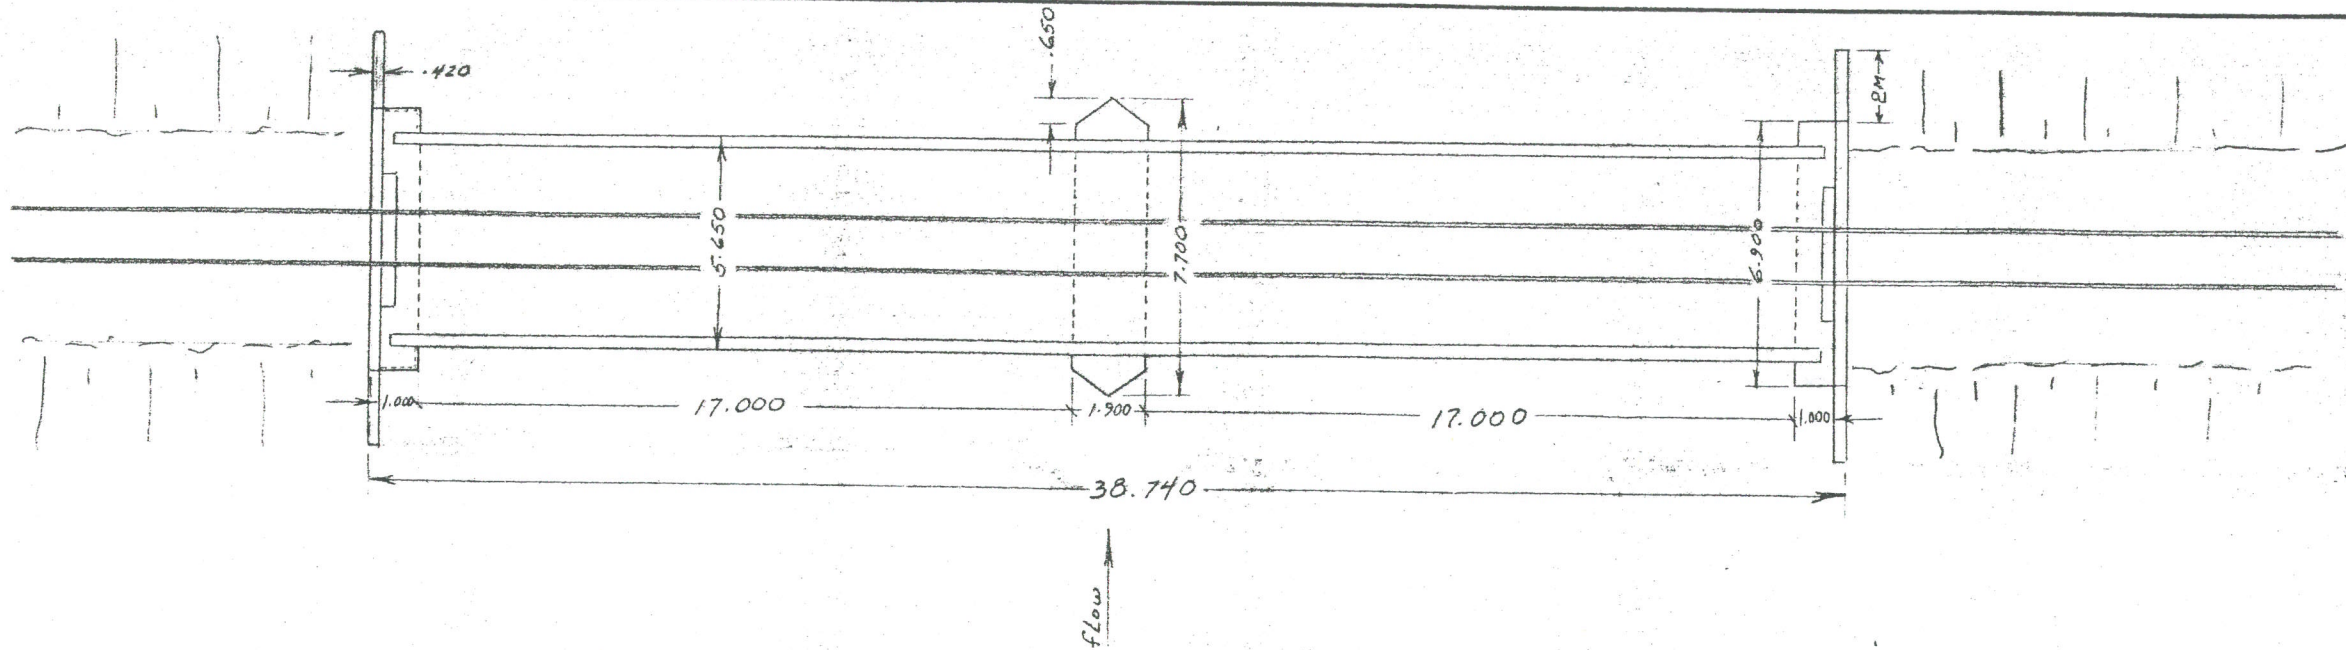

EL: 385.0 m Reference Line

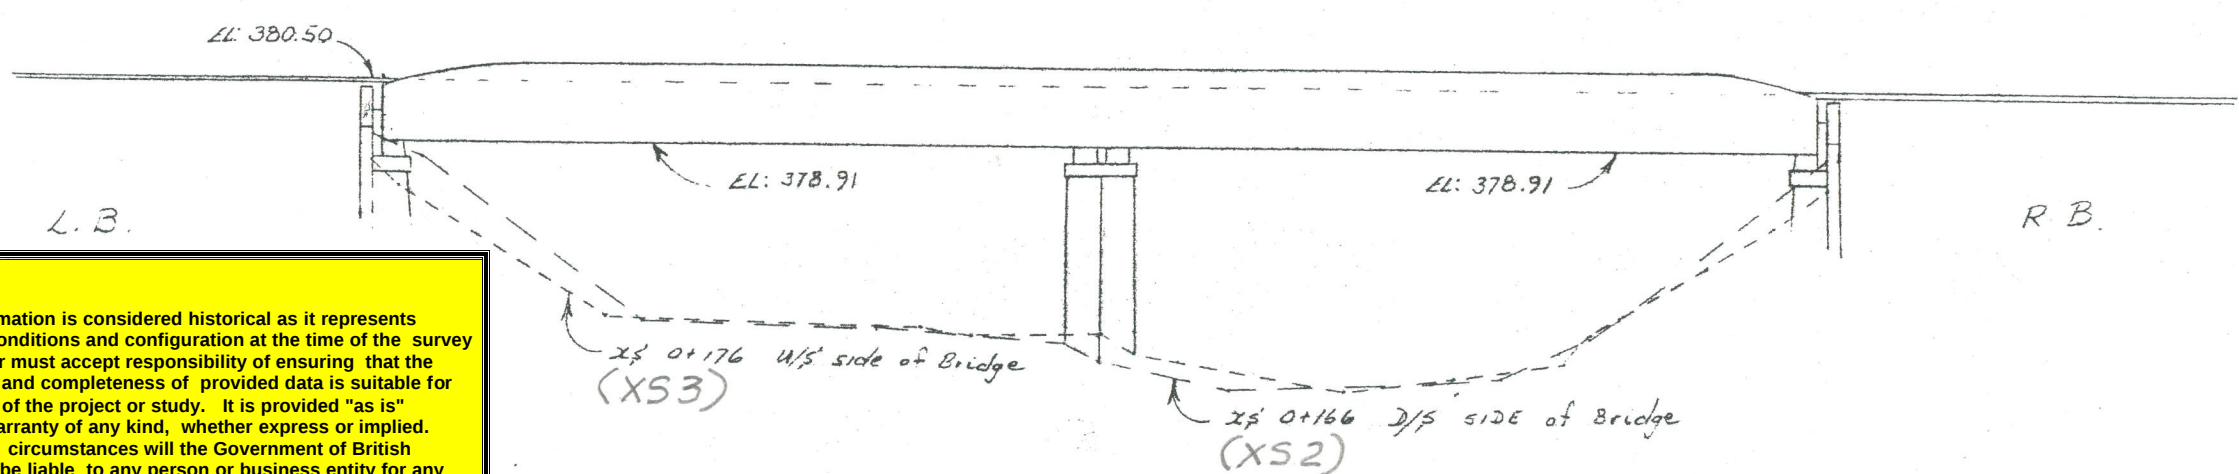

NOTE:

This information is considered historical as it represents channel conditions and configuration at the time of the survey only. User must accept responsibility of ensuring that the accuracy and completeness of provided data is suitable for the needs of the project or study. It is provided "as is" without warranty of any kind, whether express or implied. Under no circumstances will the Government of British Columbia be liable to any person or business entity for any direct, indirect, special, incidental, consequential, or other damages based on any use of this information.



Province of British Columbia
Ministry of Environment
INVENTORY AND ENGINEERING BRANCH

TO ACCOMPANY REPORT ON

BARRIERE RAILROAD BRIDGE



SCALE: VERT. 1:200
HOR. 1:200

DATE

Aug '83

ENGINEER

FILE No. _____ DWG No. _____

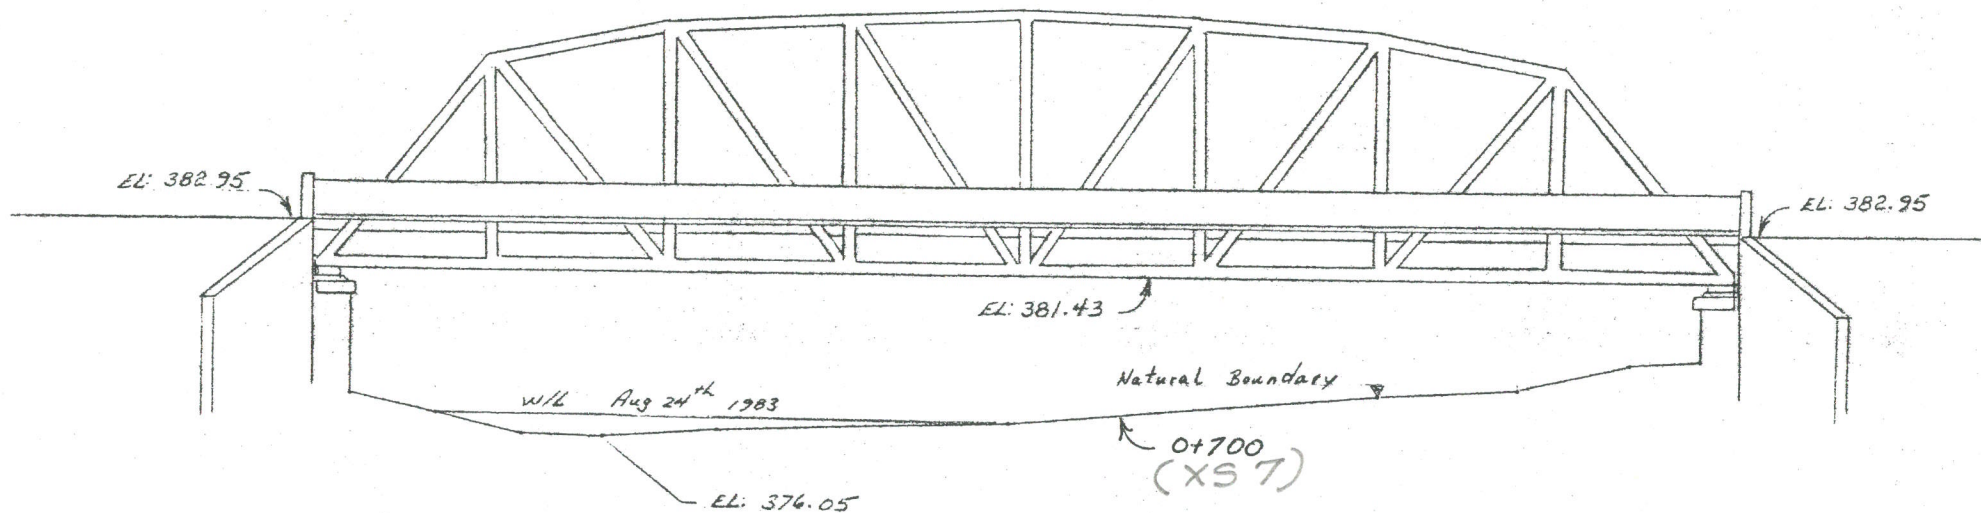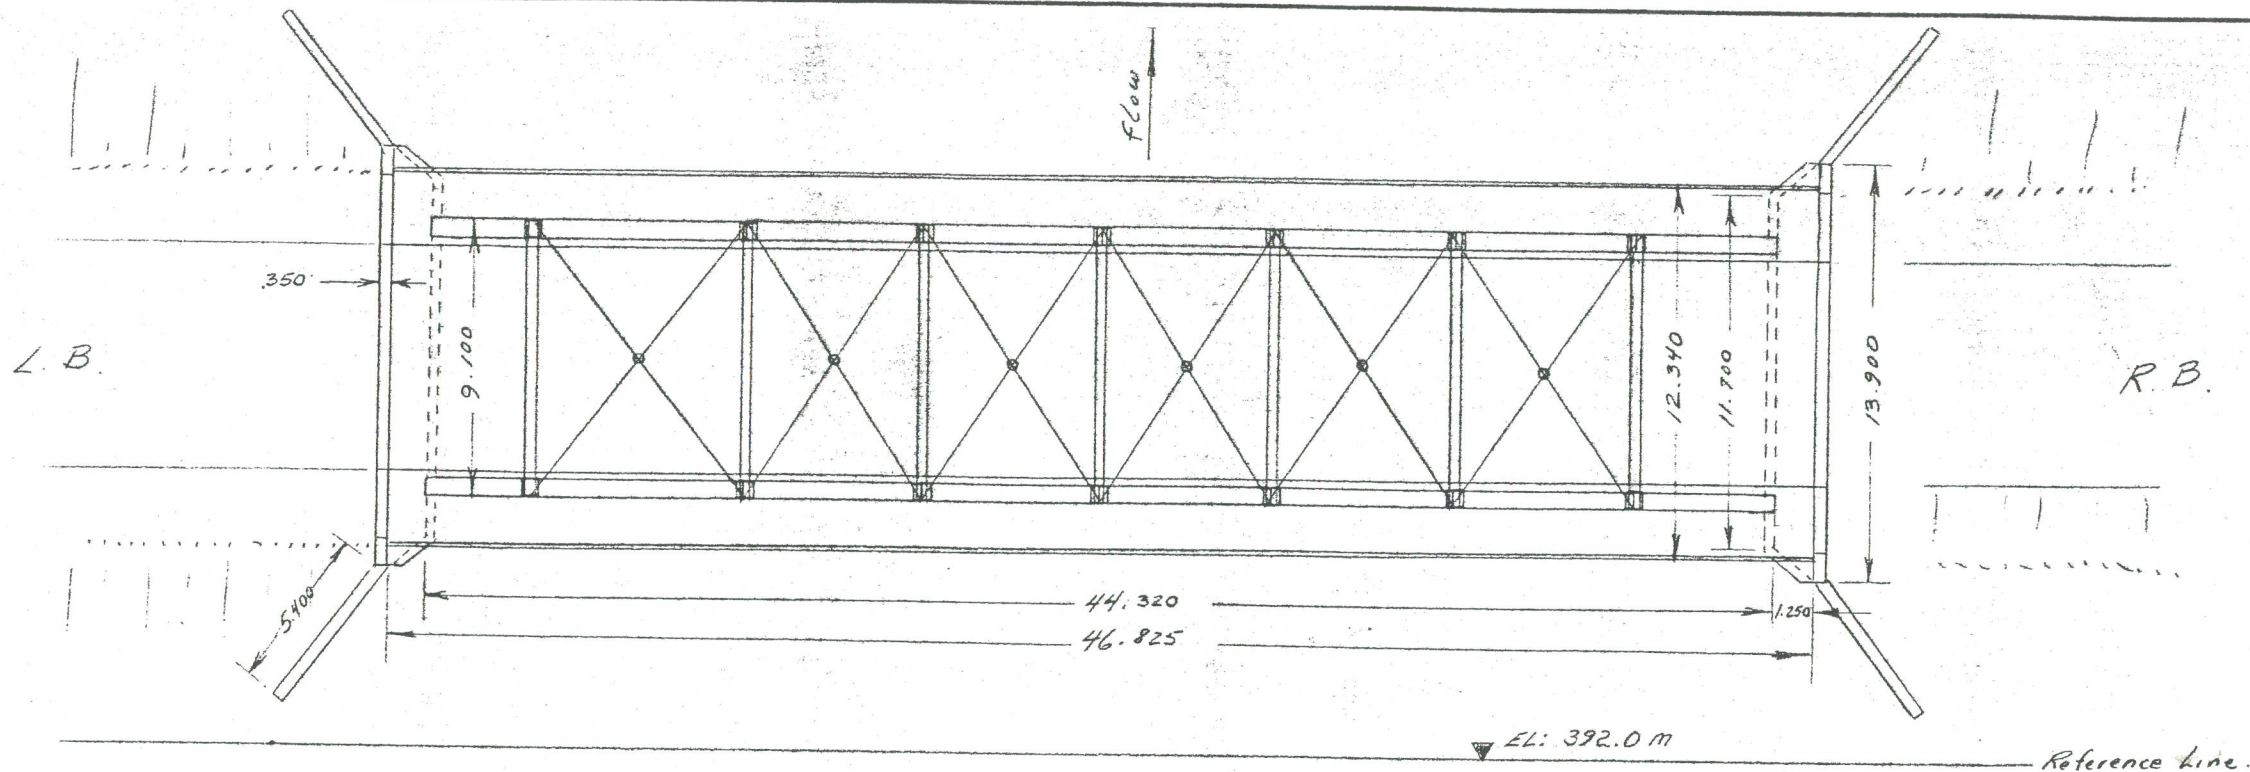

Province of British Columbia
Ministry of Environment
INVENTORY AND ENGINEERING BRANCH

TO ACCOMPANY REPORT ON

BARRIERE HIGHWAY BRIDGE



SCALE: VERT. 1:250 Metres
HOR. 1:250 Metres

DATE

Aug. 83

ENGINEER

FILE No. DWG No.

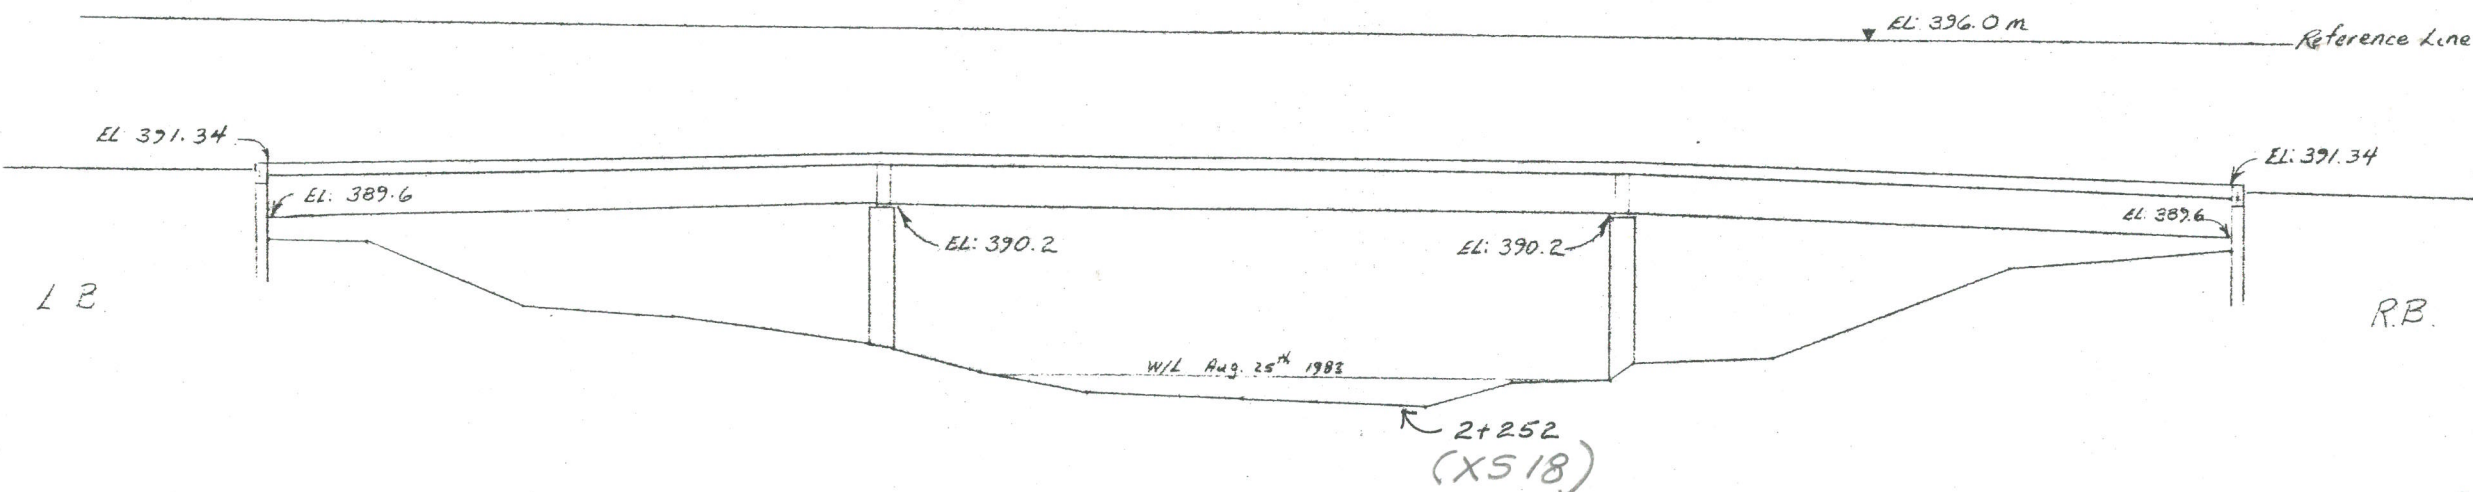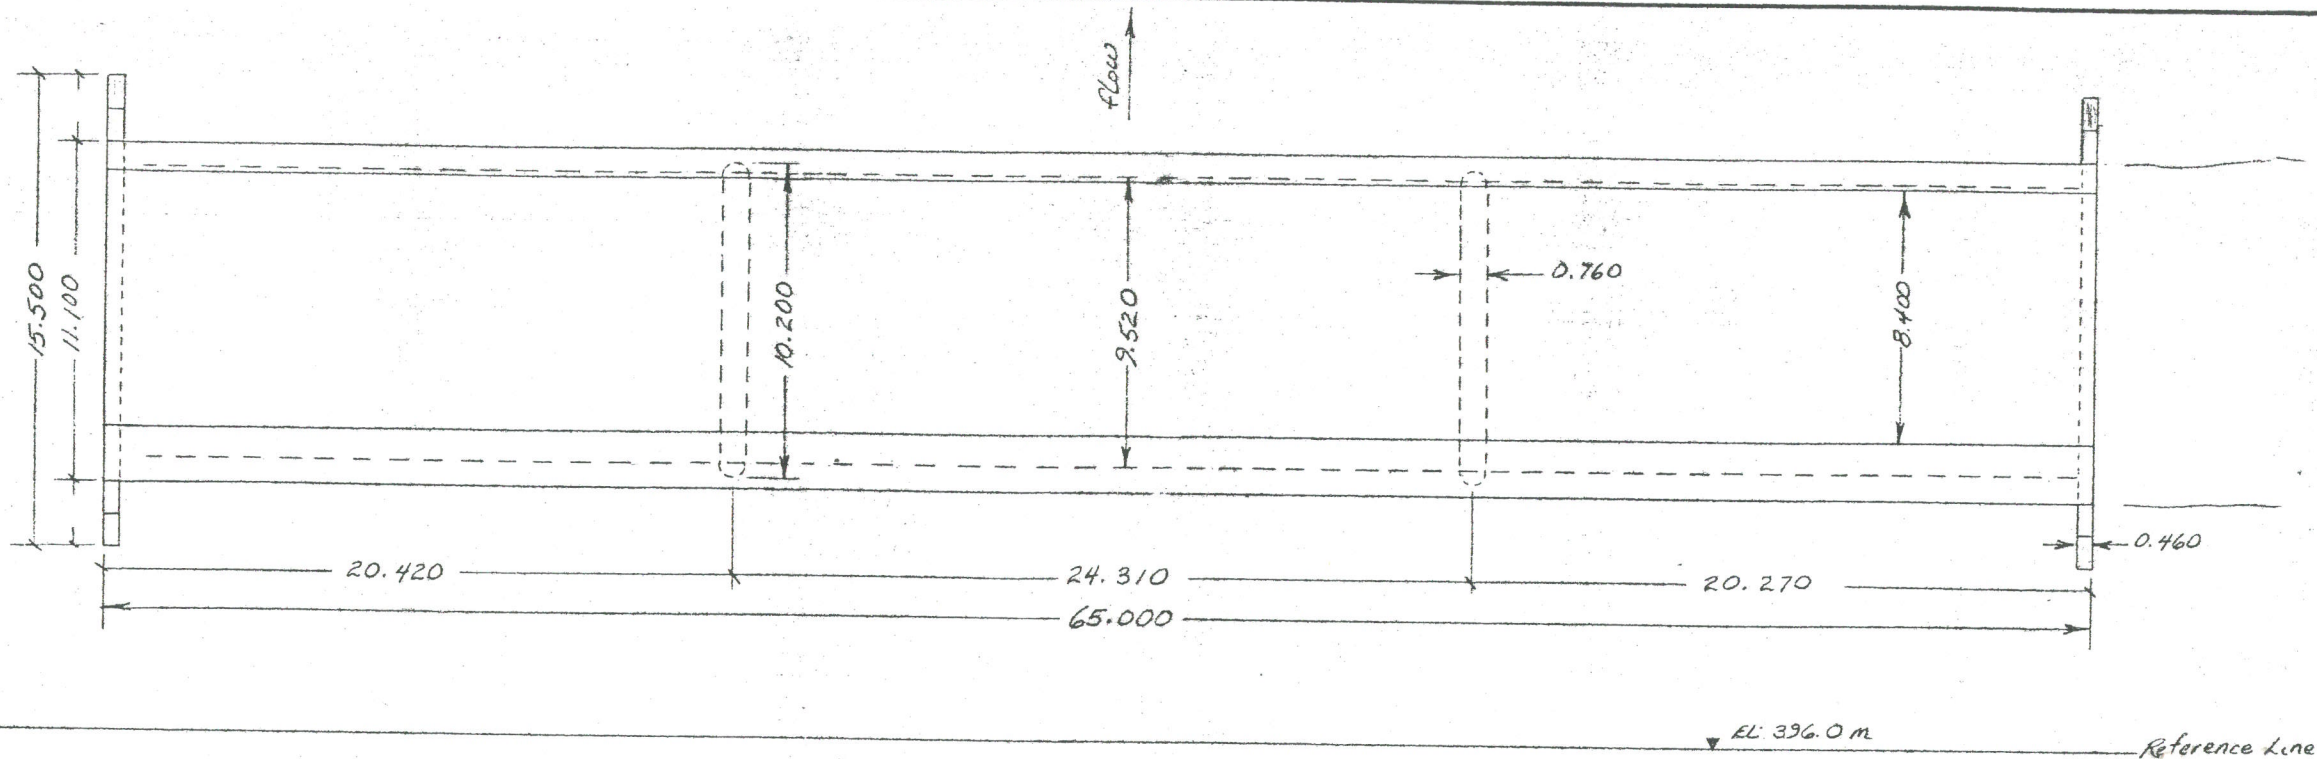

VANICAL 6819



Province of British Columbia
Ministry of Environment
INVENTORY AND ENGINEERING BRANCH

TO ACCOMPANY REPORT ON

BARRIERE TOWN BRIDGE

SCALE: VERT. 1:250 metres
HOR. 1:250 metres

DATE
Aug 83

ENGINEER

FILE No. DWG No.