


NOTE:


This information is considered historical as it represents channel conditions and configuration at the time of the survey only. User must accept responsibility of ensuring that the accuracy and completeness of provided data is suitable for the needs of the project or study. It is provided "as is" without warranty of any kind, whether express or implied. Under no circumstances will the Government of British Columbia be liable to any person or business entity for any direct, indirect, special, incidental, consequential, or other damages based on any use of this information.

LOGGING ROAD BRIDGE OVER THE CLEARWATER RIVER CHAINAGE 20 + 25 METERS

HORIZONTAL SCALE 1:500 VERTICAL SCALE 1:100

X54 (D/S EDGE BRIDGE)

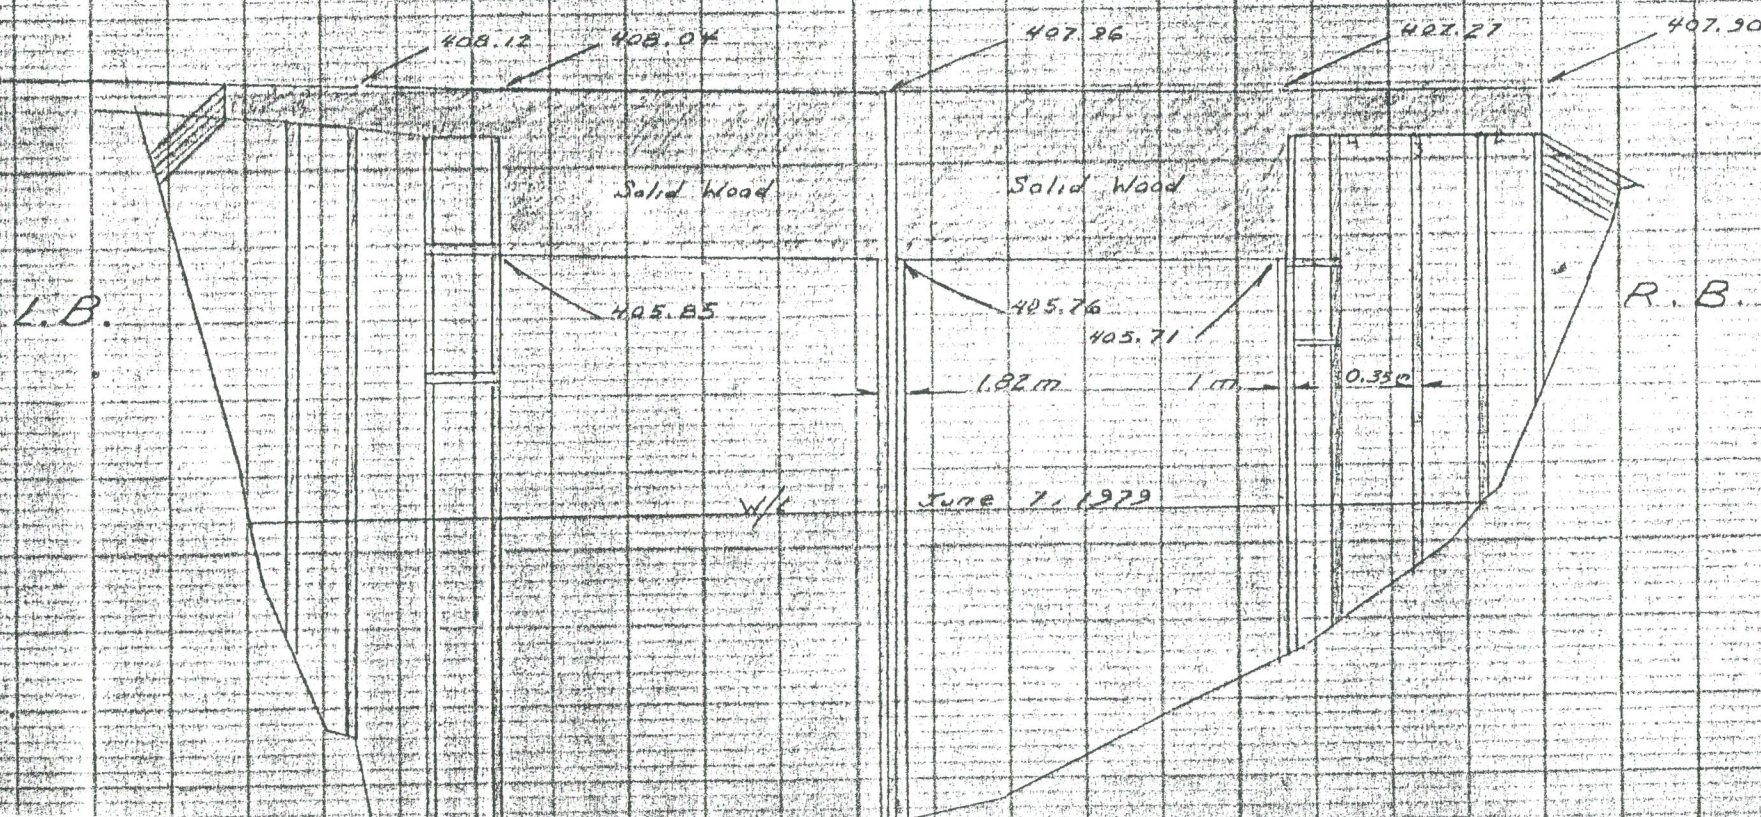

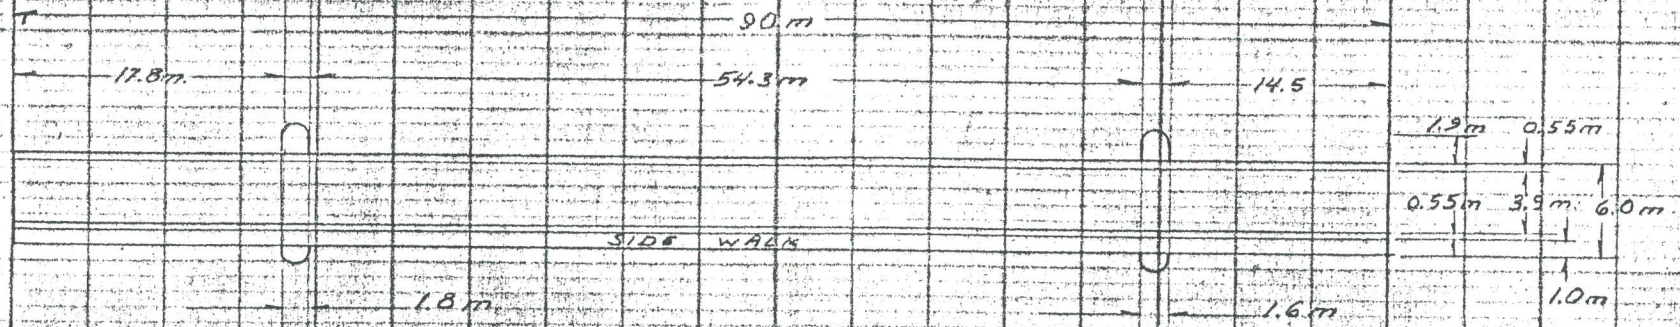

BAILEY BRIDGE OVER CLEARWATER RIVER

Horizontal 1:500 Vertical 1:100

34+60

XS7 (O/S ECL BRIDGE)

