


NOTE:
 This information is considered historical as it represents channel conditions and configuration at the time of the survey only. User must accept responsibility of ensuring that the accuracy and completeness of provided data is suitable for the needs of the project or study. It is provided "as is" without warranty of any kind, whether express or implied. Under no circumstances will the Government of British Columbia be liable to any person or business entity for any direct, indirect, special, incidental, consequential, or other damages based on any use of this information.

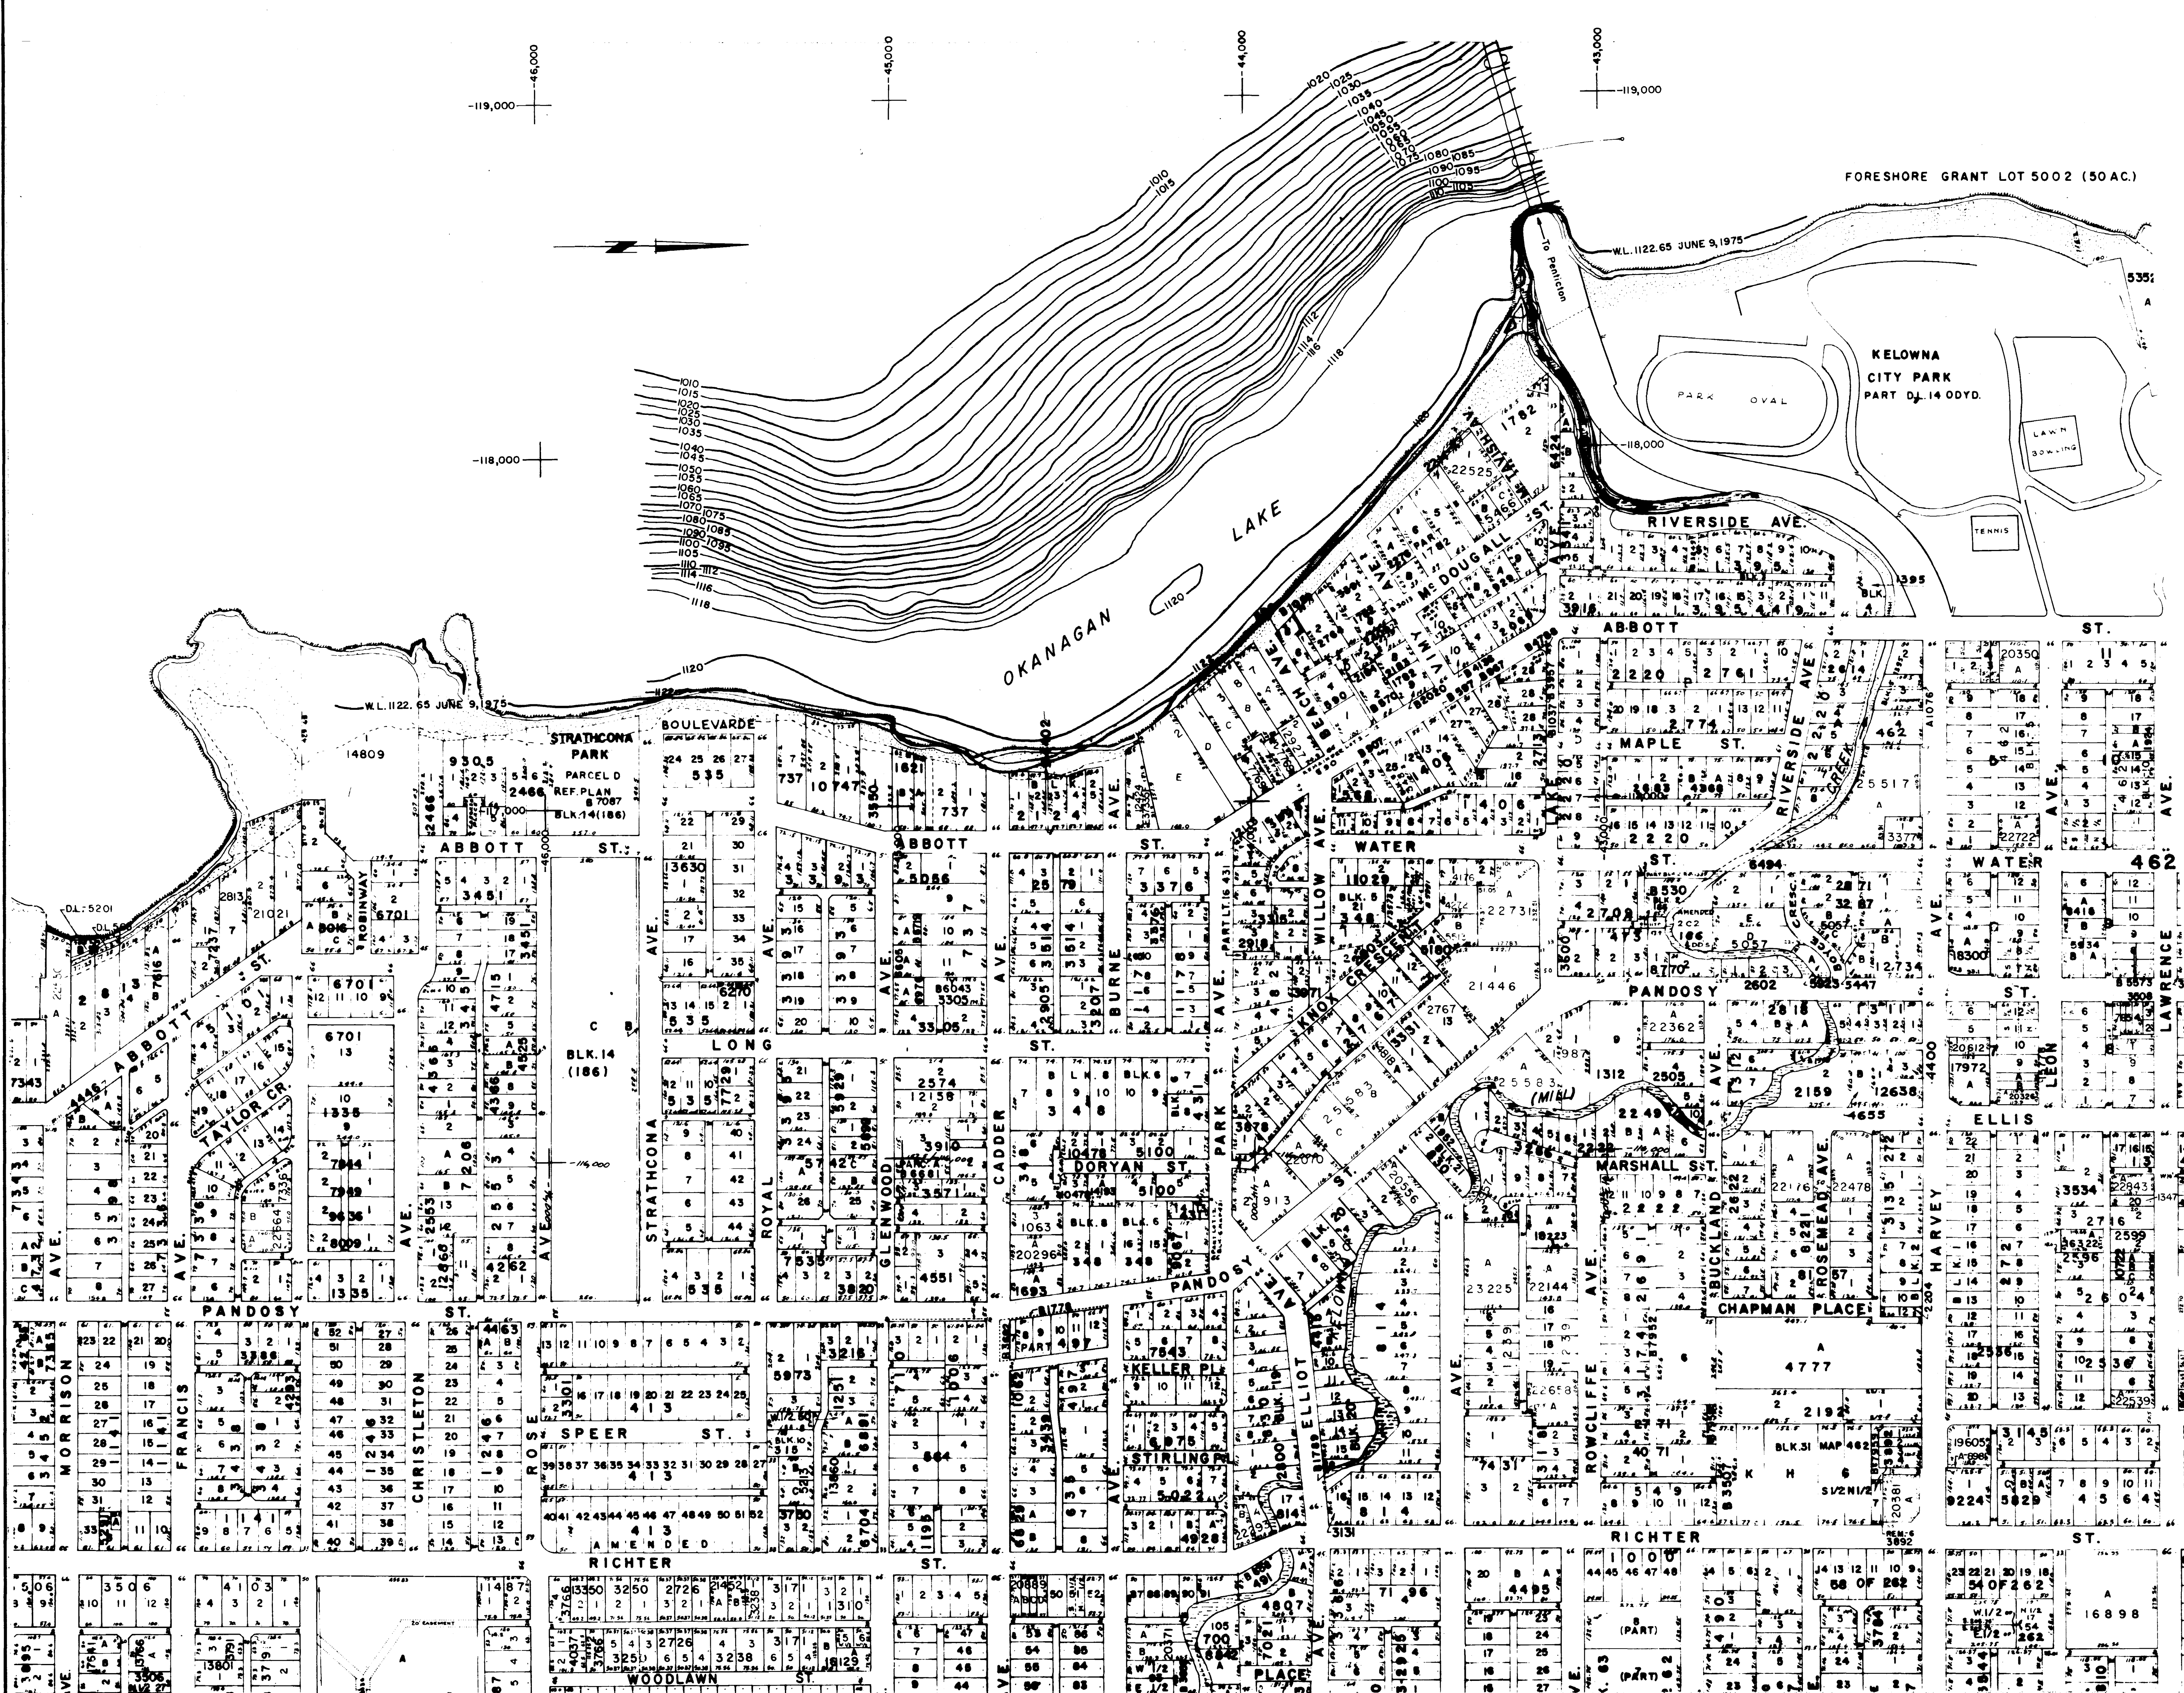

HISTORY		NOTES		LEGEND		STORAGE LICENCES		REFERENCES		REVISIONS		BRITISH COLUMBIA DEPARTMENT OF ENVIRONMENT WATER RESOURCES SERVICE WATER INVESTIGATIONS BRANCH STORAGE INVENTORY PROGRAMME OKANAGAN BASIN-COLUMBIA SYSTEM BATHYMETRIC SURVEYS OUTLET KELOWNA (MILL) CREEK AND BAYS ADJACENT SUTHERLAND PARK		FILE NUMBERS BRANCH: INVENTORY: SCALE: SURVEY PROJECT NO. DWG. NO. SHEET
For Notes see Dwg. No. 4567-76 Sheet 1 of 2.				▲ TRIANGULATION STATION □ BENCH MARK ● GROUND CONTROL POINT ○ AIR PHOTO CENTRE — ROAD - - - TRAIL ~ CREEK ~ CREEK INTERMITTENT ~ CREEK INDEFINITE ■ SWAMP --- CONTOURS & ELEVATIONS ■ BUILDING --- DRAINAGE AREA BOUNDARY		LICENCE PRIORITY AUTHORIZED DEVELOPED DWG. NO. DESCRIPTION DATE NO. DESCRIPTION DATE		SURVEYED: B. Schuberl DATE: OCT. 1975 DESIGNED: DRAWN: TRACED: J.M. CHECKED: J.M. DATE: JUNE 3, 1976		APPROVED: <i>Charles B. Harris</i> HEAD, SURVEYS SECTION PLANNING & SURVEYS DIV. DATE: JUNE 3, 1976		0305080-1 1" = 200' 75-R4 4567-76L 2 of 2		