



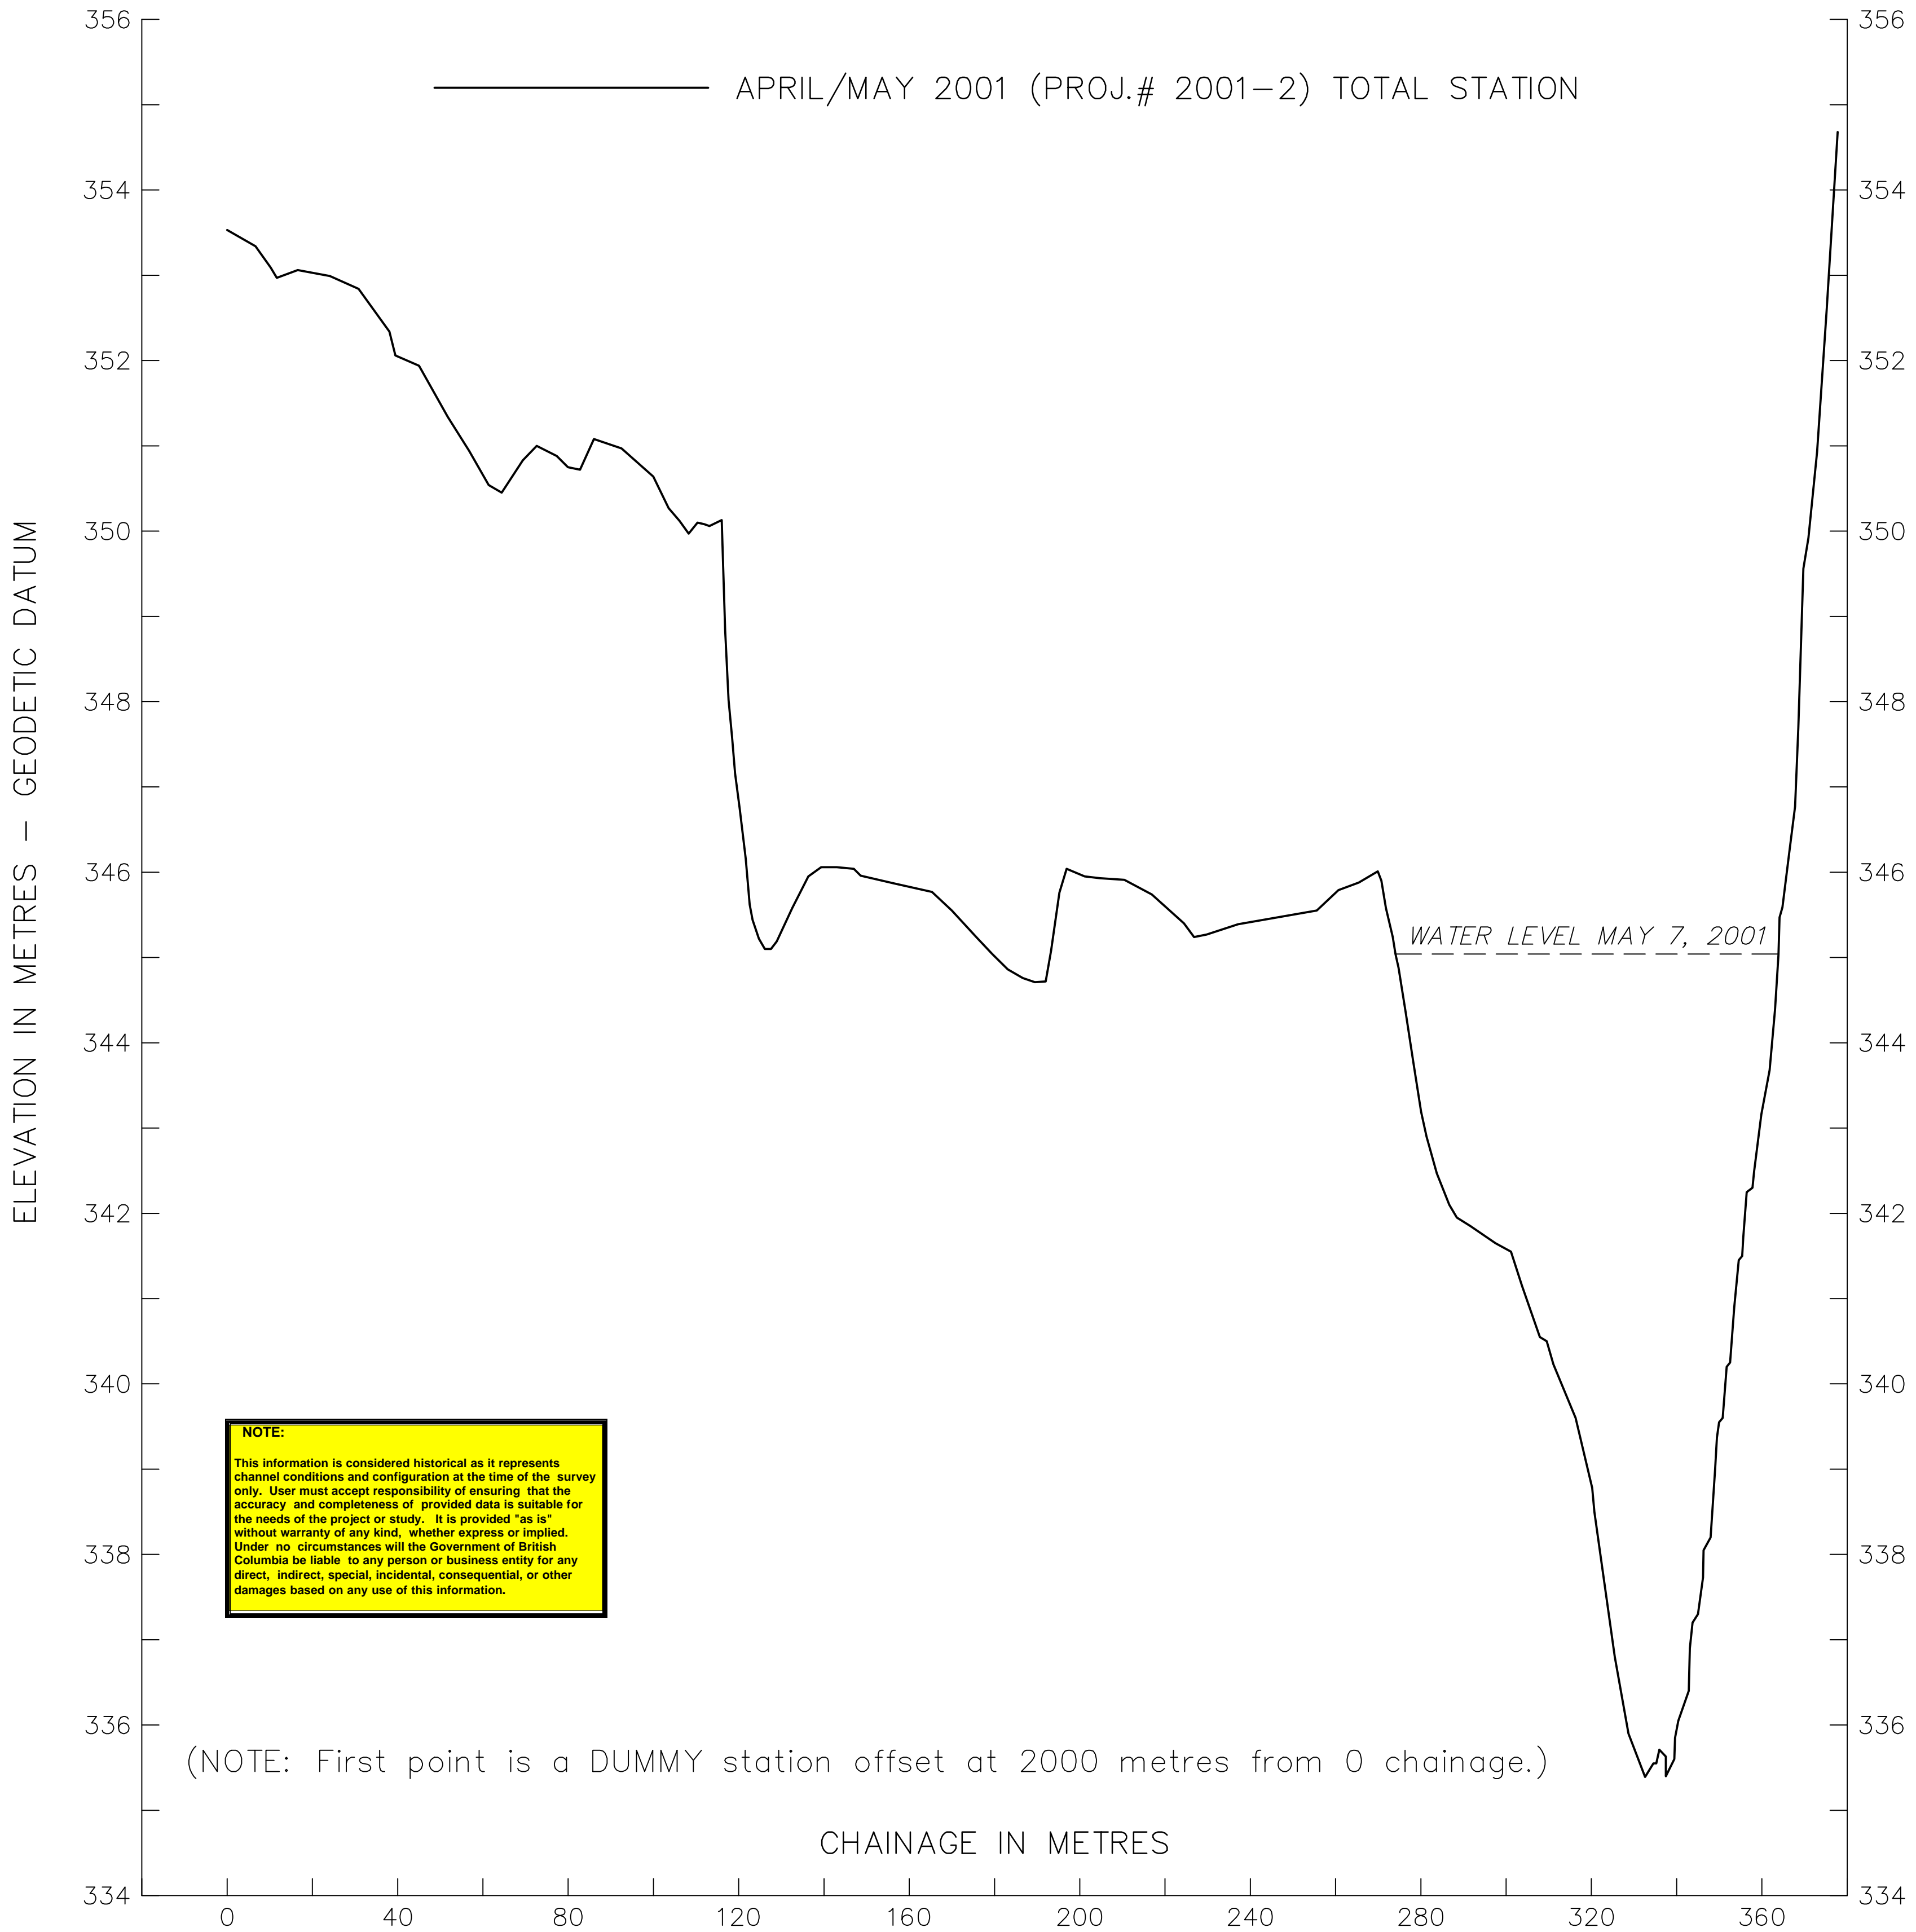

LEFT BANK VIEW



RIGHT BANK VIEW

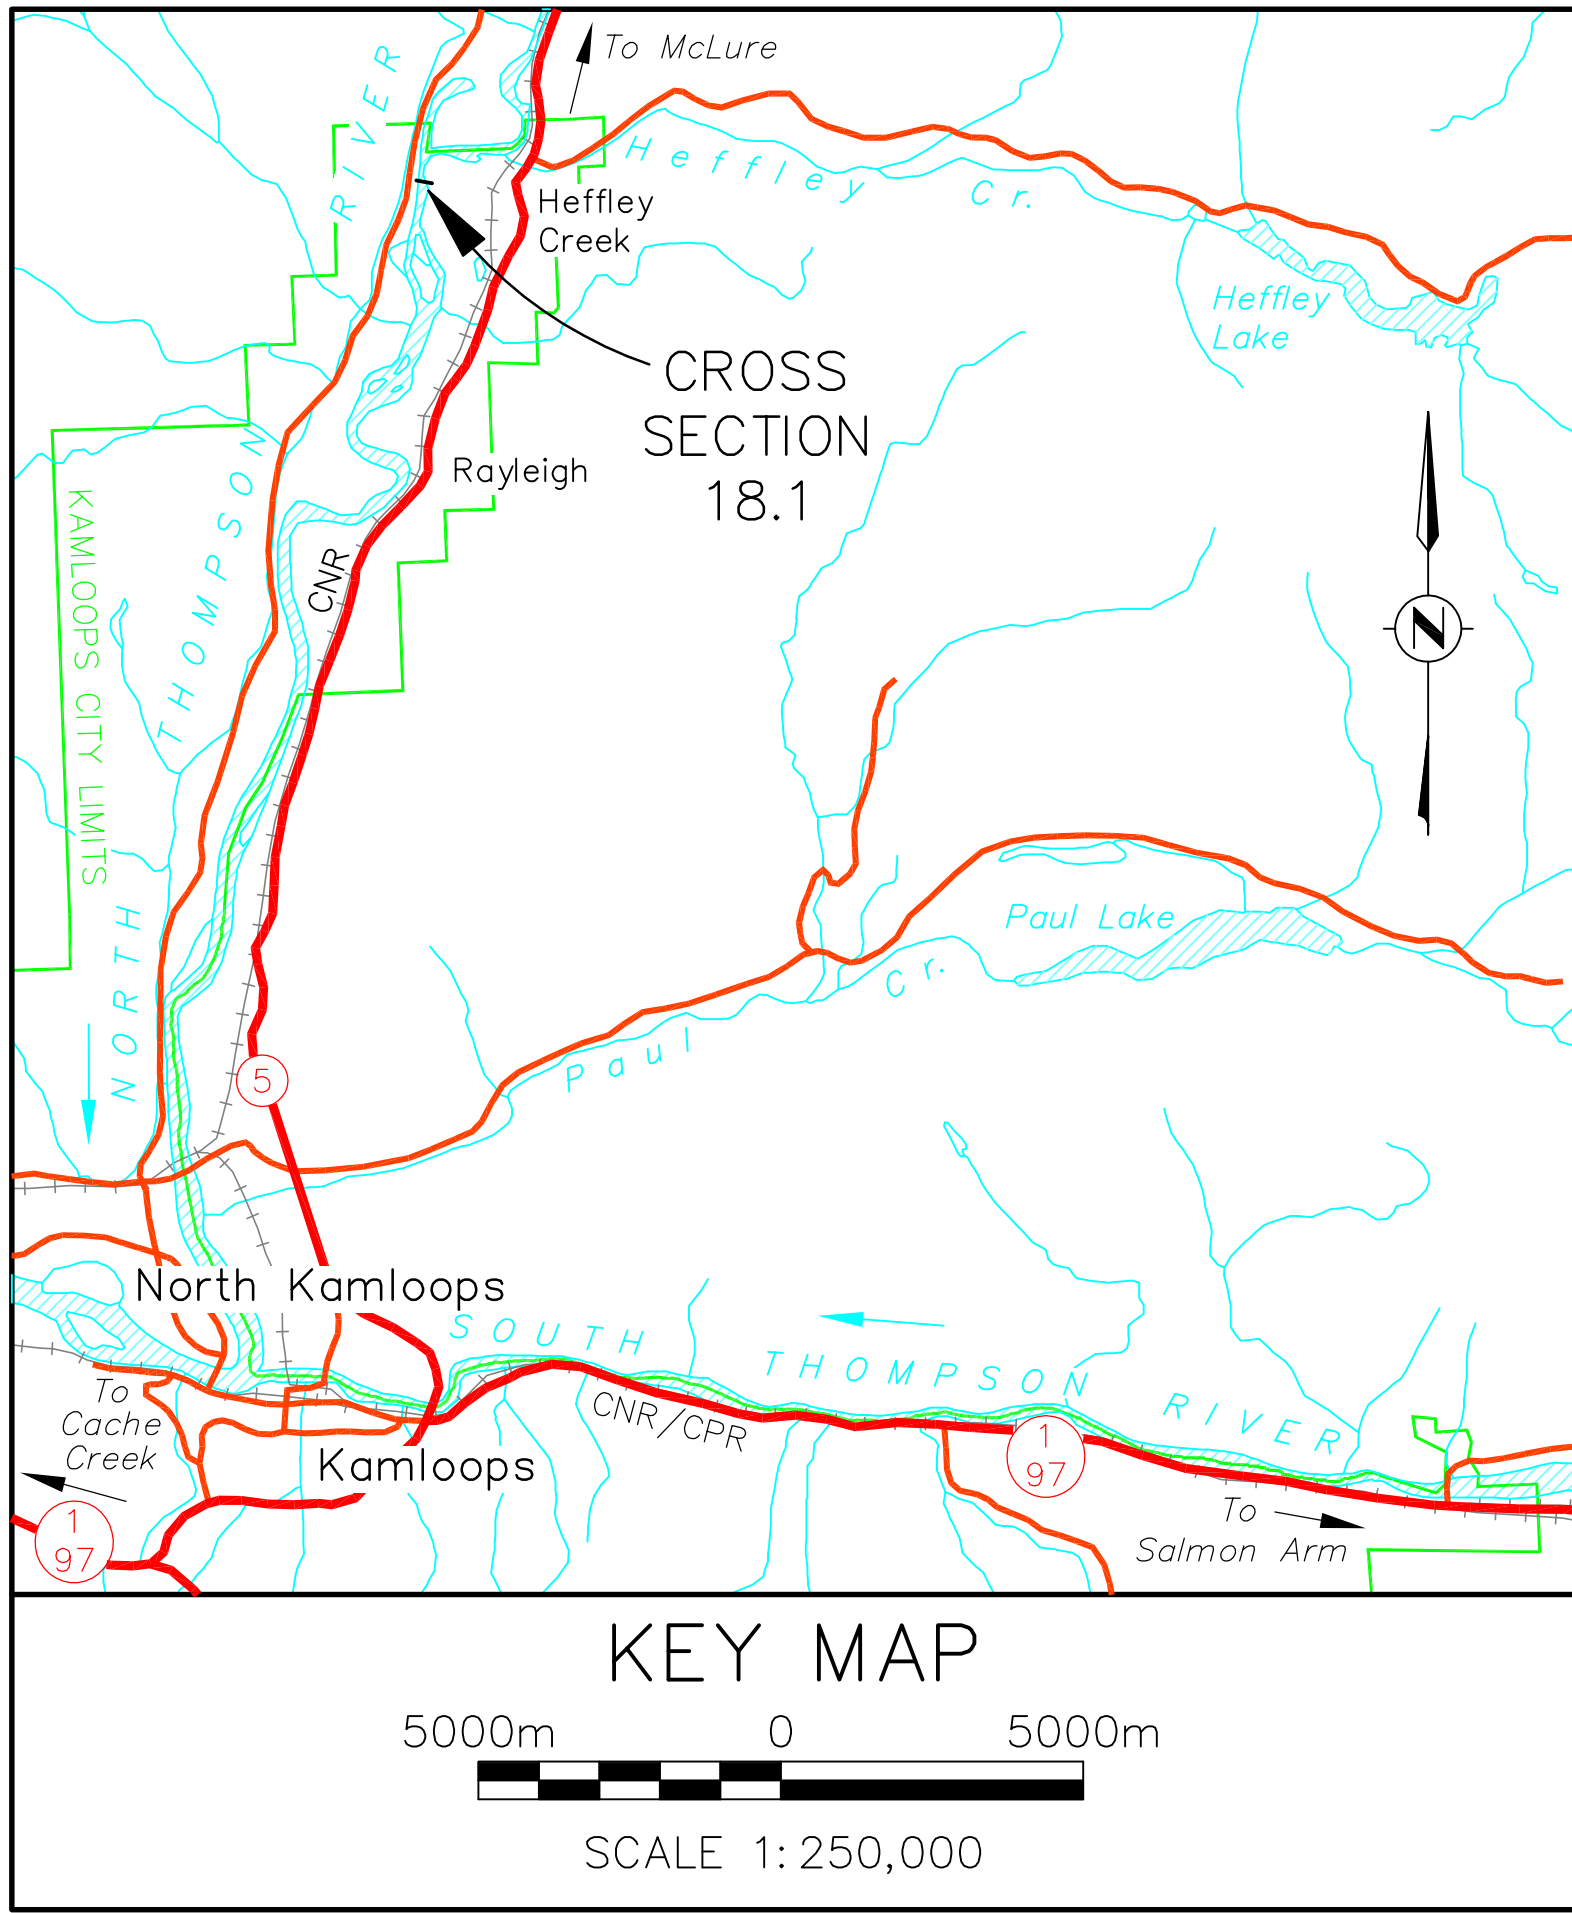

DOWNSTREAM VIEW



UPSTREAM VIEW

NOTE: PHOTO IMAGES — 2001 SURVEY



Ministry of Environment, Lands and Parks
Resources Inventory Branch
Water Surveys Unit

NORTH THOMPSON RIVER AT KAMLOOPS
CROSS SECTION 18.1

SCALE HORIZ. 1:2000 VERT. 1:100

PROJECT NO:
2001-2

DATE:
APRIL/MAY 2001