



LEFT BANK VIEW



RIGHT BANK VIEW





DOWNSTREAM VIEW



UPSTREAM VIEW

NOTE: PHOTO IMAGES – 2001 SURVEY

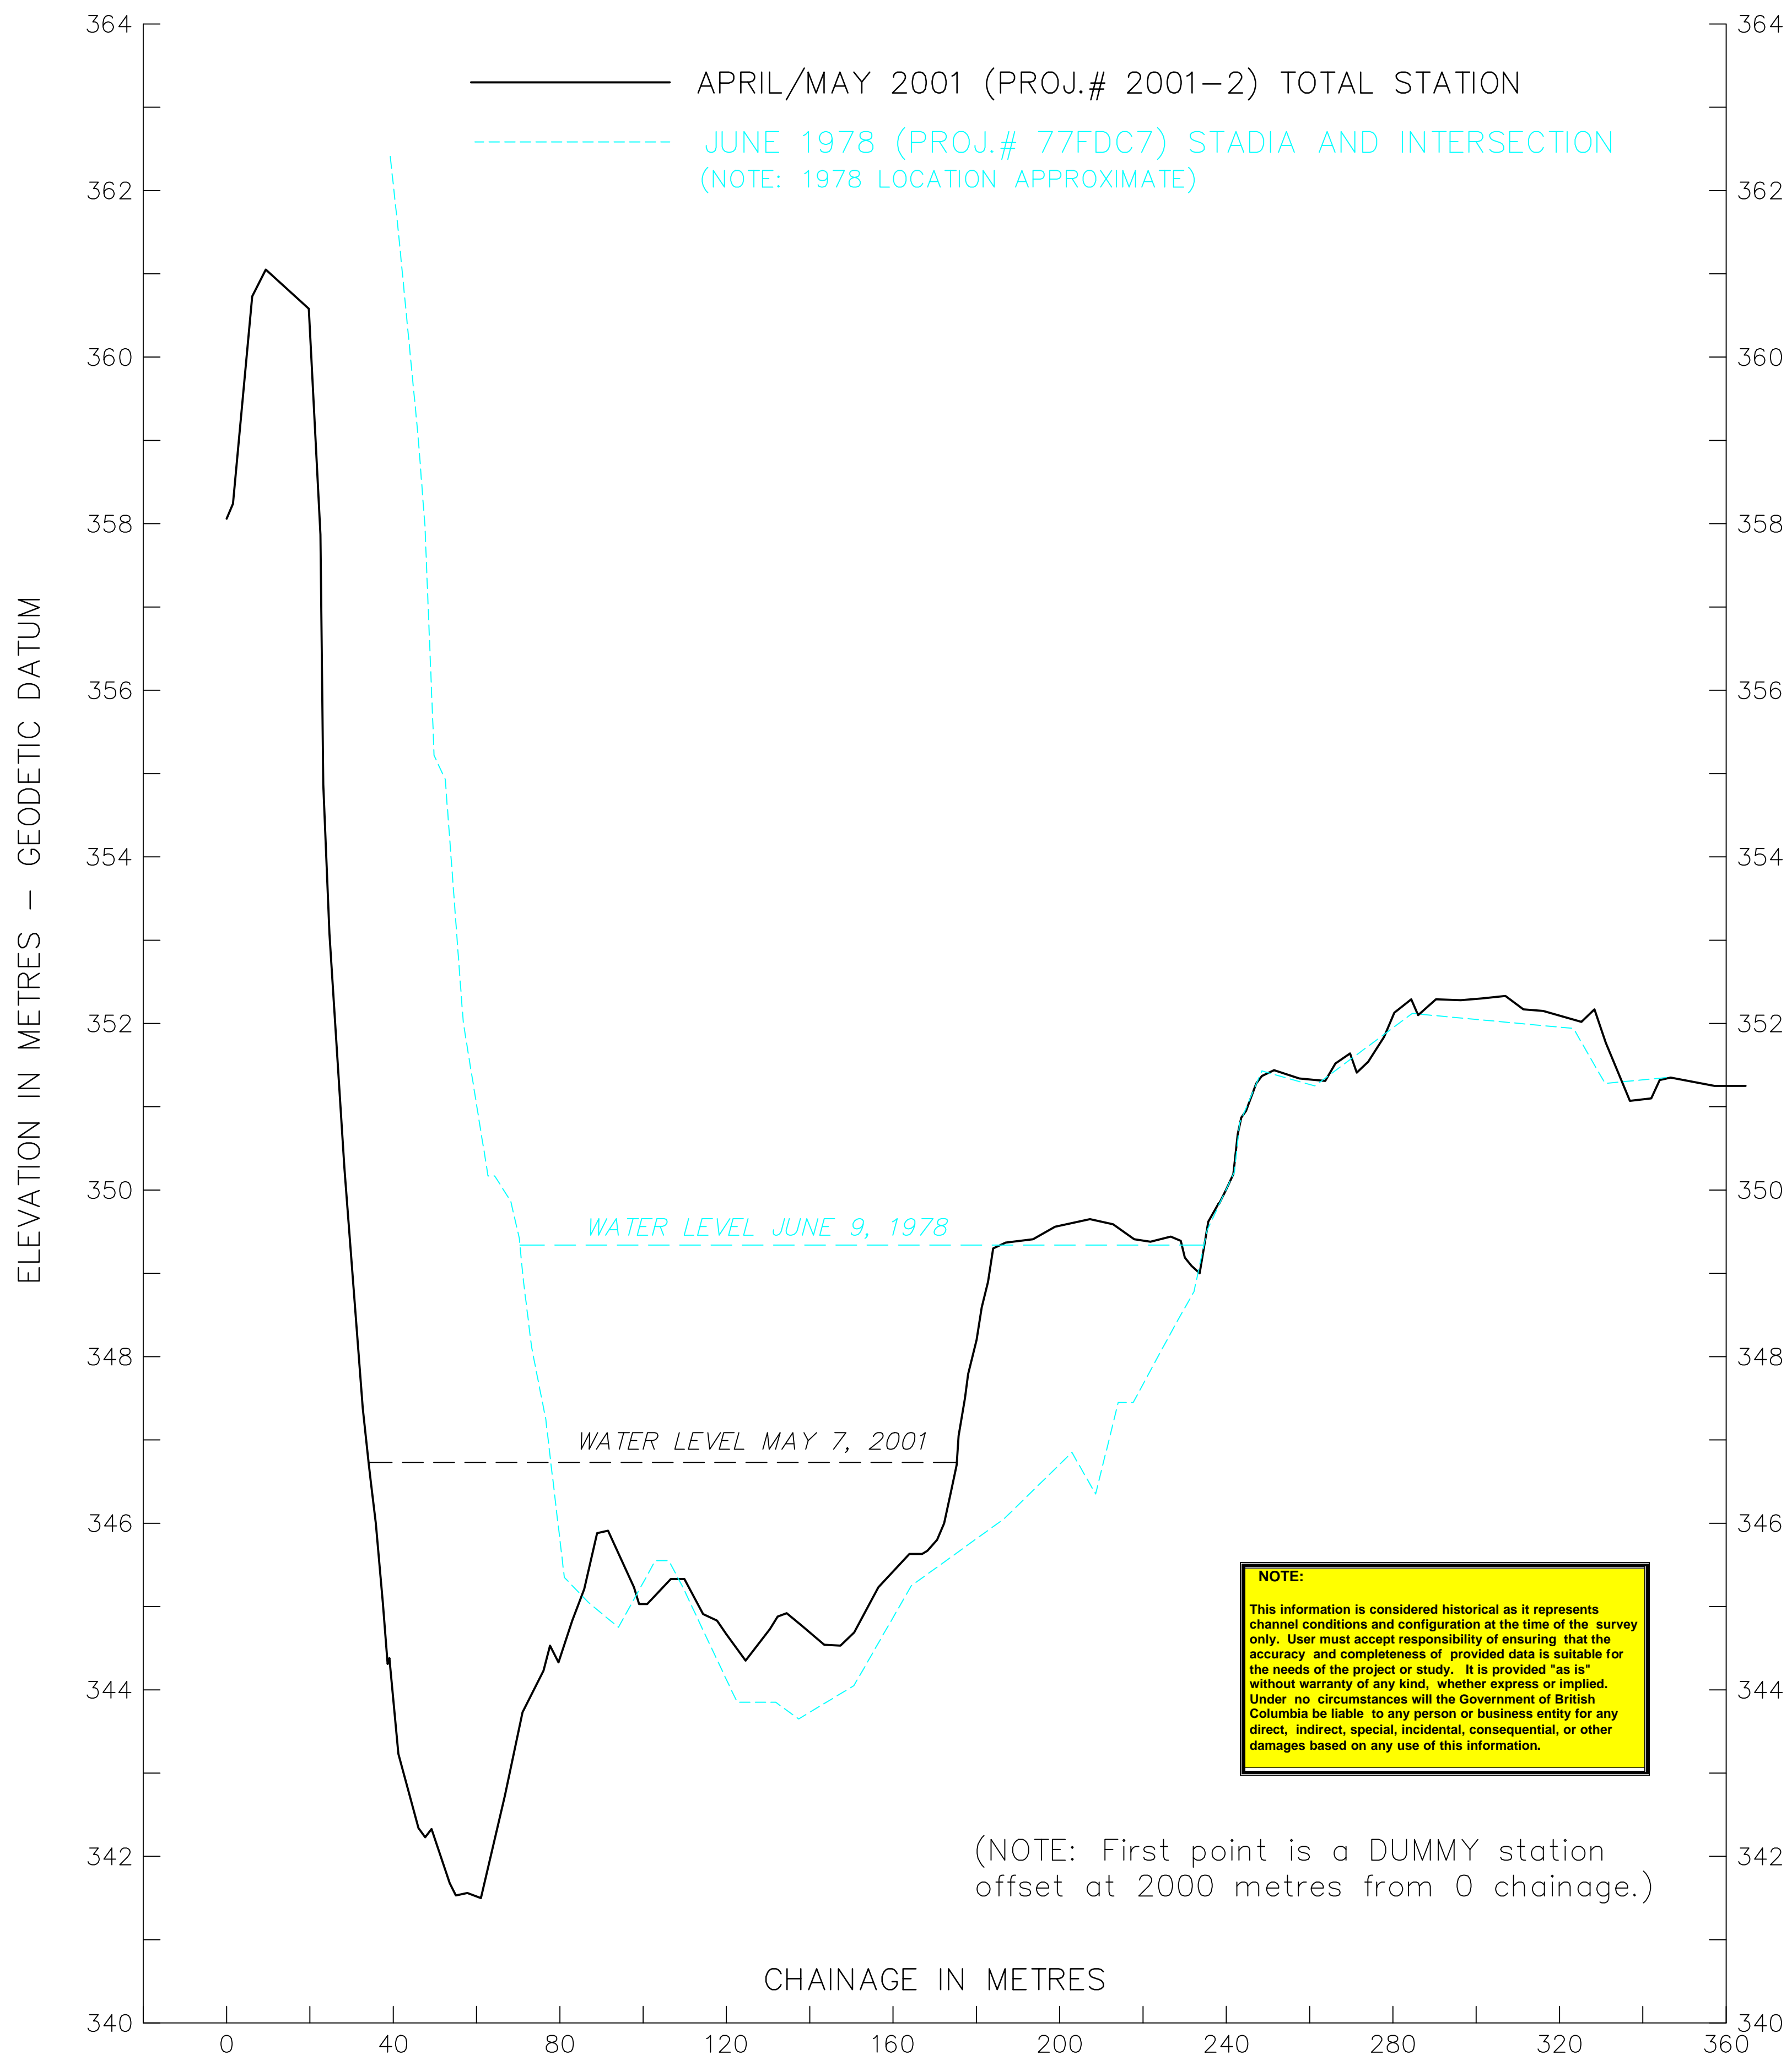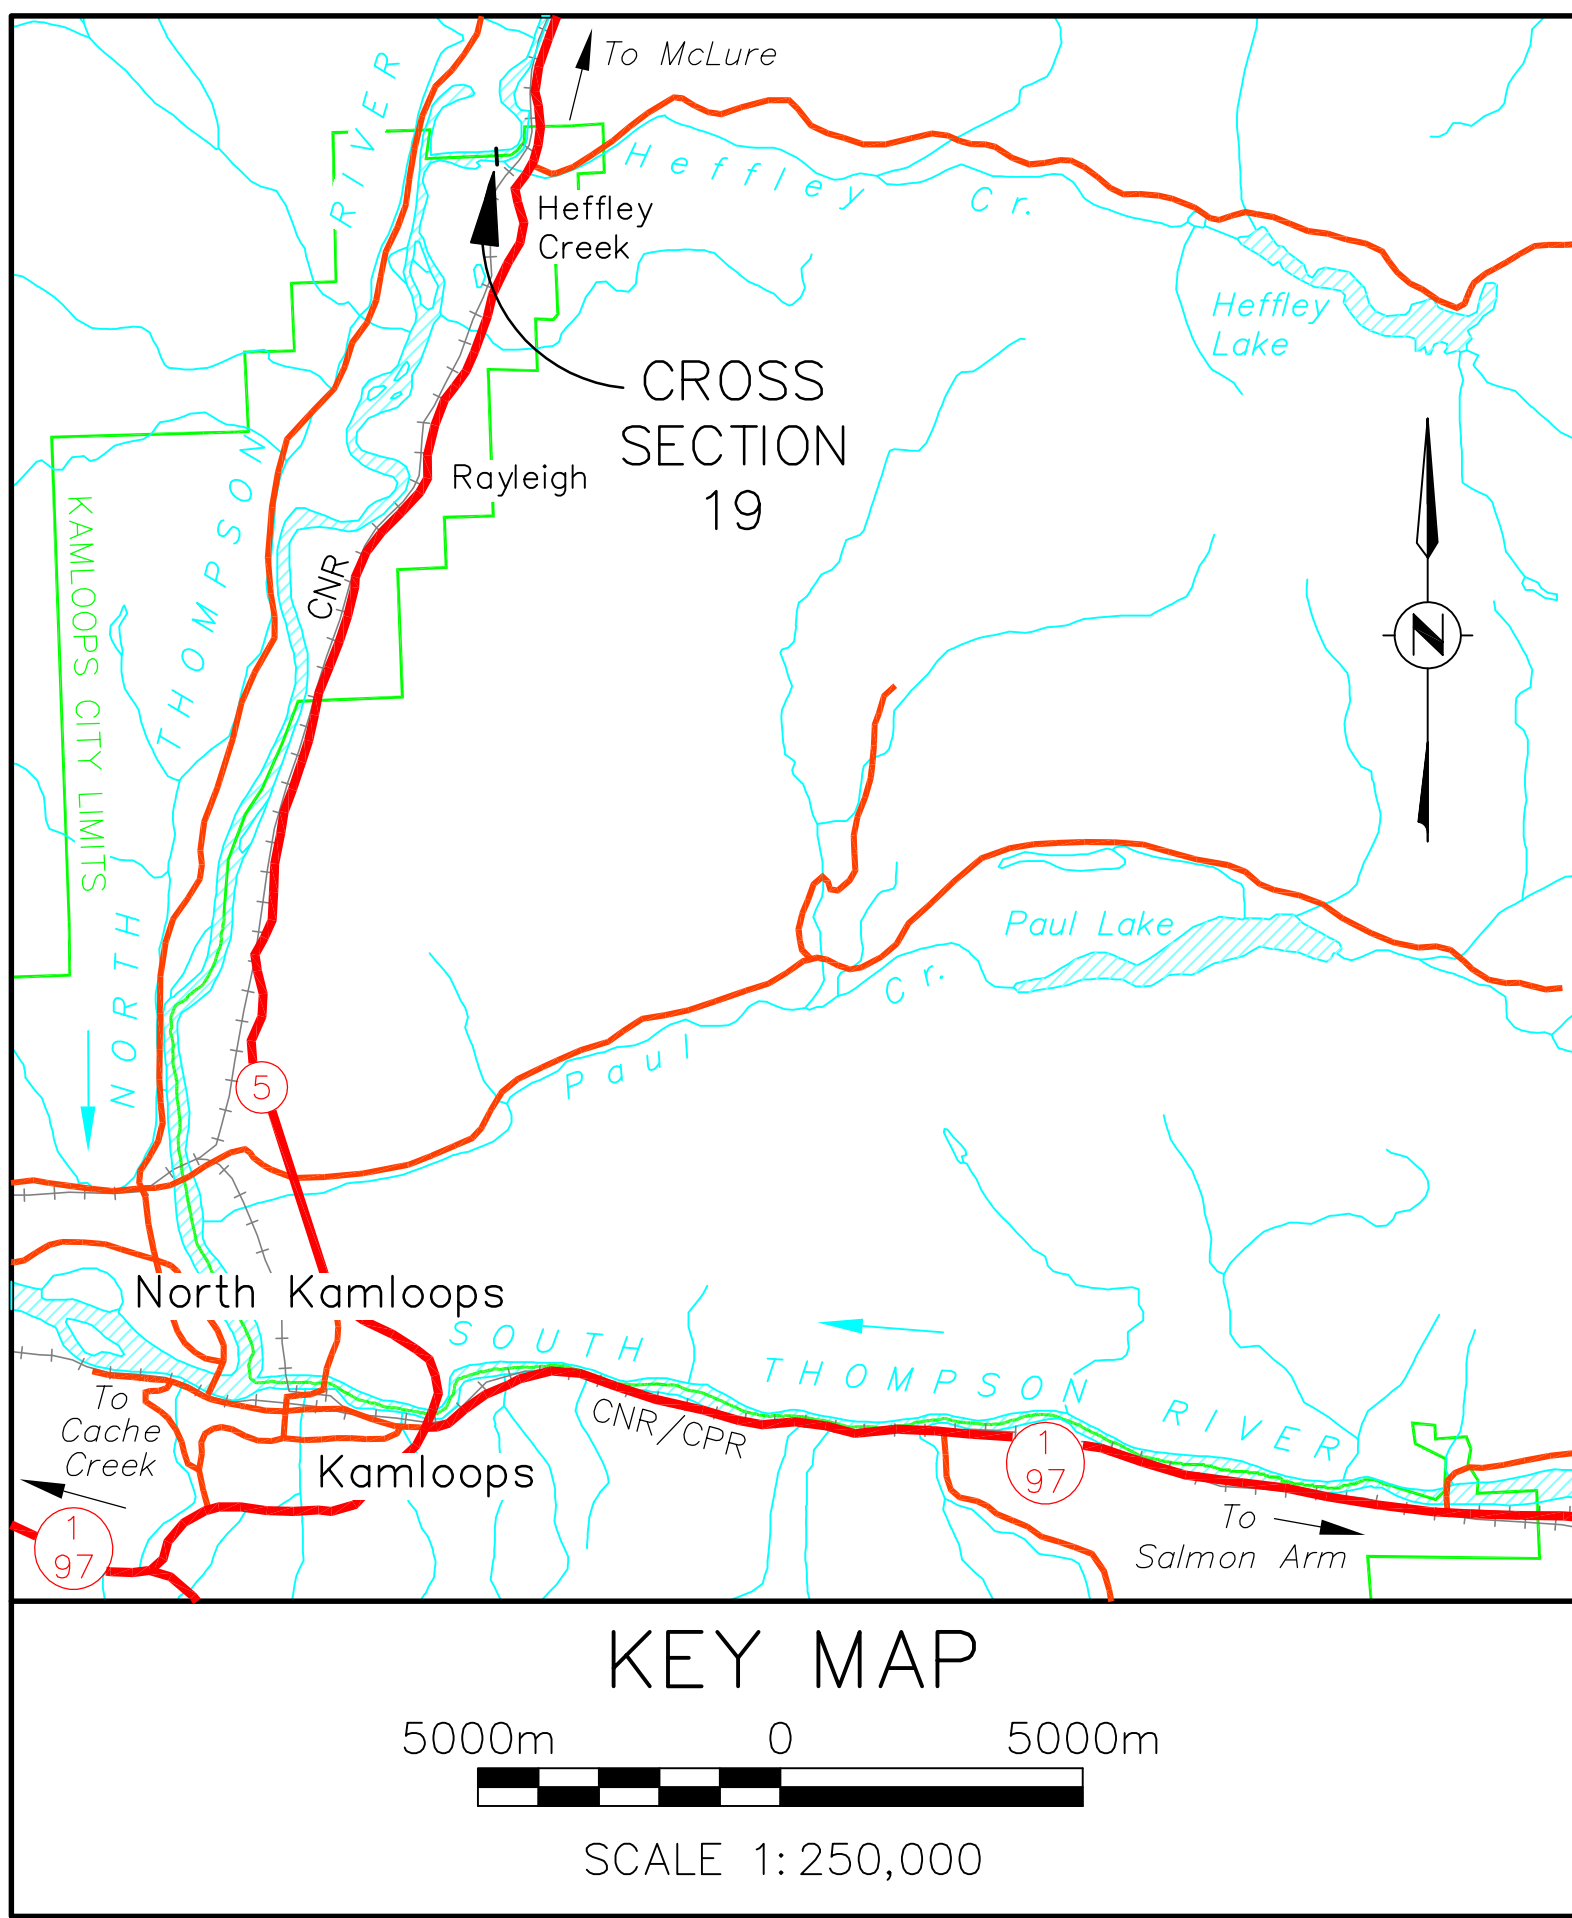

Ministry of Environment, Lands and Parks  
Resources Inventory Branch  
Water Surveys Unit

# NORTH THOMPSON RIVER AT KAMLOOPS CROSS SECTION 19

SCALE HORIZ. 1:2000 VERT. 1:100

PROJECT NO:  
2001-2

DATE:  
APRIL/MAY 2001